



1275 Summit Lake Drive, Angwin CA



SEC. 31 & PTN. SEC. 32, T9N., R5W., M.D.B.&M.

Tax Area Code
65000

18-18

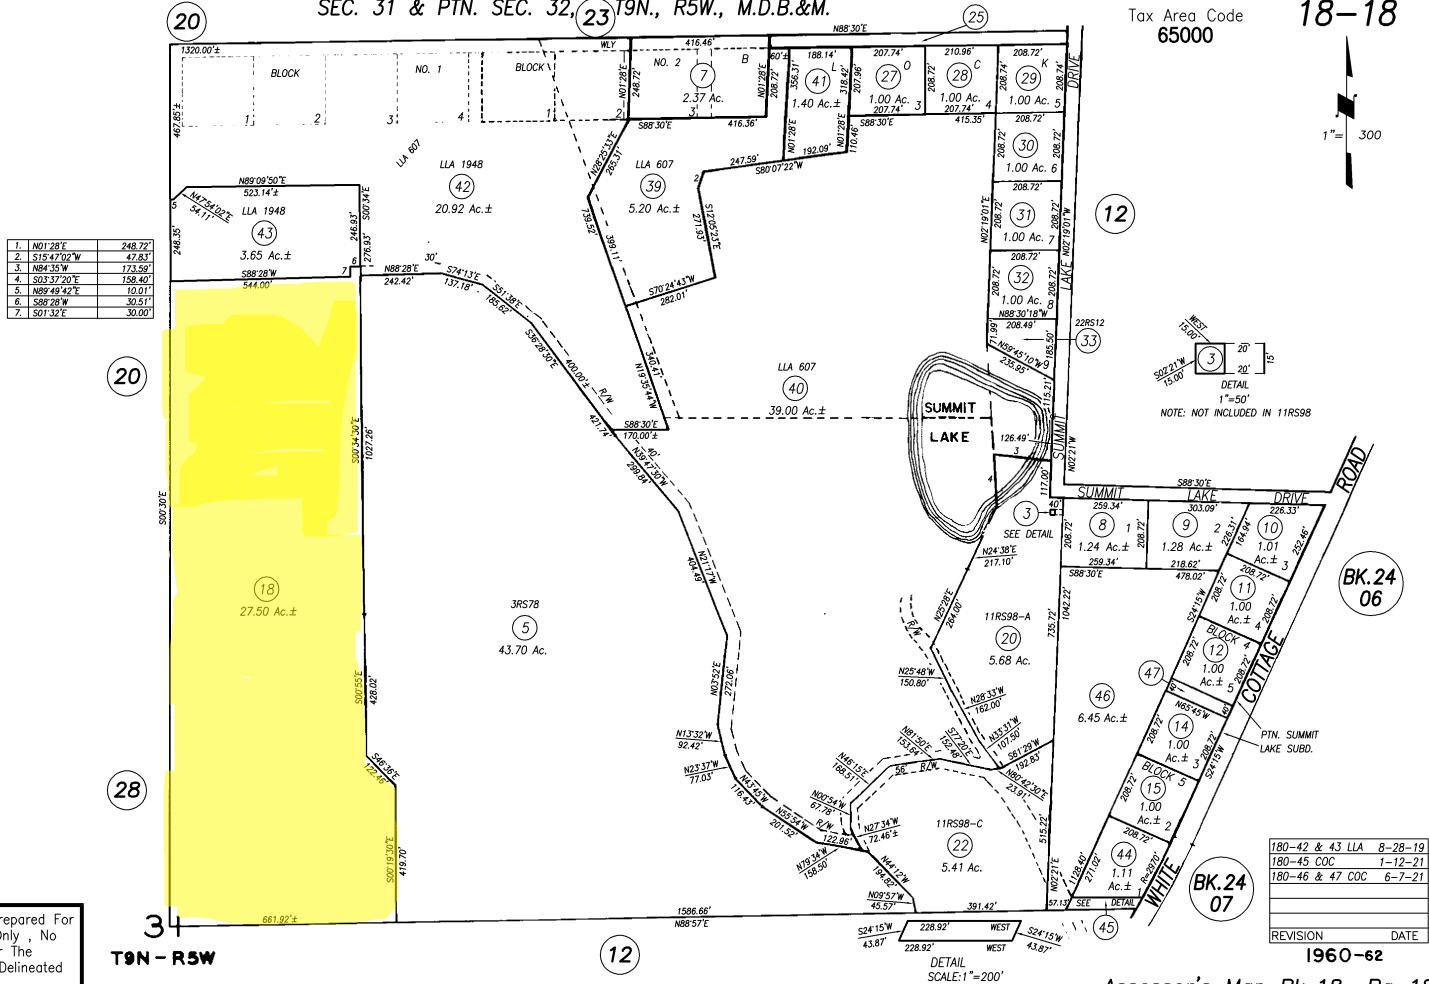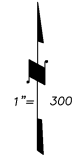

1.	N01°28'E	248.22'
2.	S15°17'02"W	47.83'
3.	N84°35'W	173.56'
4.	S03°37'20"E	158.40'
5.	N85°42'42"E	10.01'
6.	S88°28'W	30.51'
7.	S01°32'E	30.00'

SEE DETAIL
1"=50'
NOTE: NOT INCLUDED IN 11RS98

180-42 & 43 LLA	8-28-19
180-45 COC	1-12-21
180-46 & 47 COC	6-7-21
REVISION	DATE
1960-62	

NOTE: This Map Was Prepared For Assessment Purposes Only, No Liability Is Assumed For The Accuracy Of The Data Delineated Hereon.

T9N - R5W

SUMMIT LAKE SUBD. R.M. BK. 4, PG. 39

Assessor's Map Bk. 18 Pg. 18
County of Napa, Calif.



Tom Dixon
DRE#01465537
707.227.9870
Tdixon@cbnapavalley.com